



Area Schedule (Gross Building)			
Area	Comments	Perimeter	Heated Sqft
1133 SF	First Floor	142' - 4 1/4"	A. Heated footage
1065 SF	Second Floor	169' - 8 1/2"	A. Heated footage
2198 SF			
327 SF	Garage	79' - 7 3/4"	B. Garage
327 SF			




② Kit 3 Range
1/4" = 1'-0"

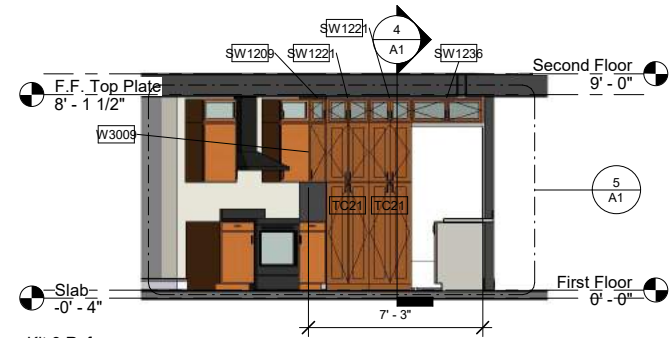

③ Kit 3 Refg run
1/4" = 1'-0"

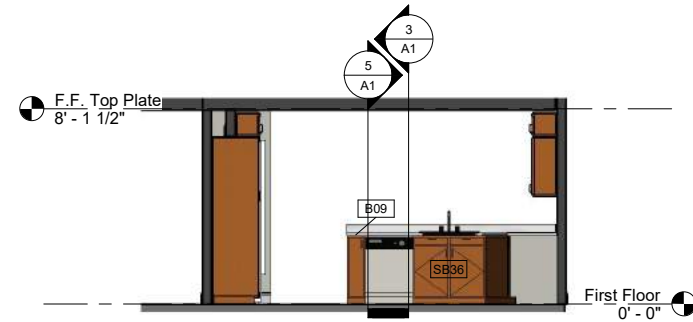

④ Kit 3 sink run
1/4" = 1'-0"

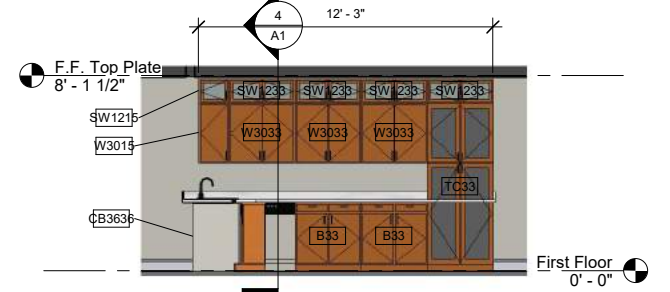


⑤ Kit 3 Wall run
1/4" = 1'-0"

① First Floor
1/4" = 1'-0"

Small retaining footing or below grade wall to prevent further erosion

Not to scale

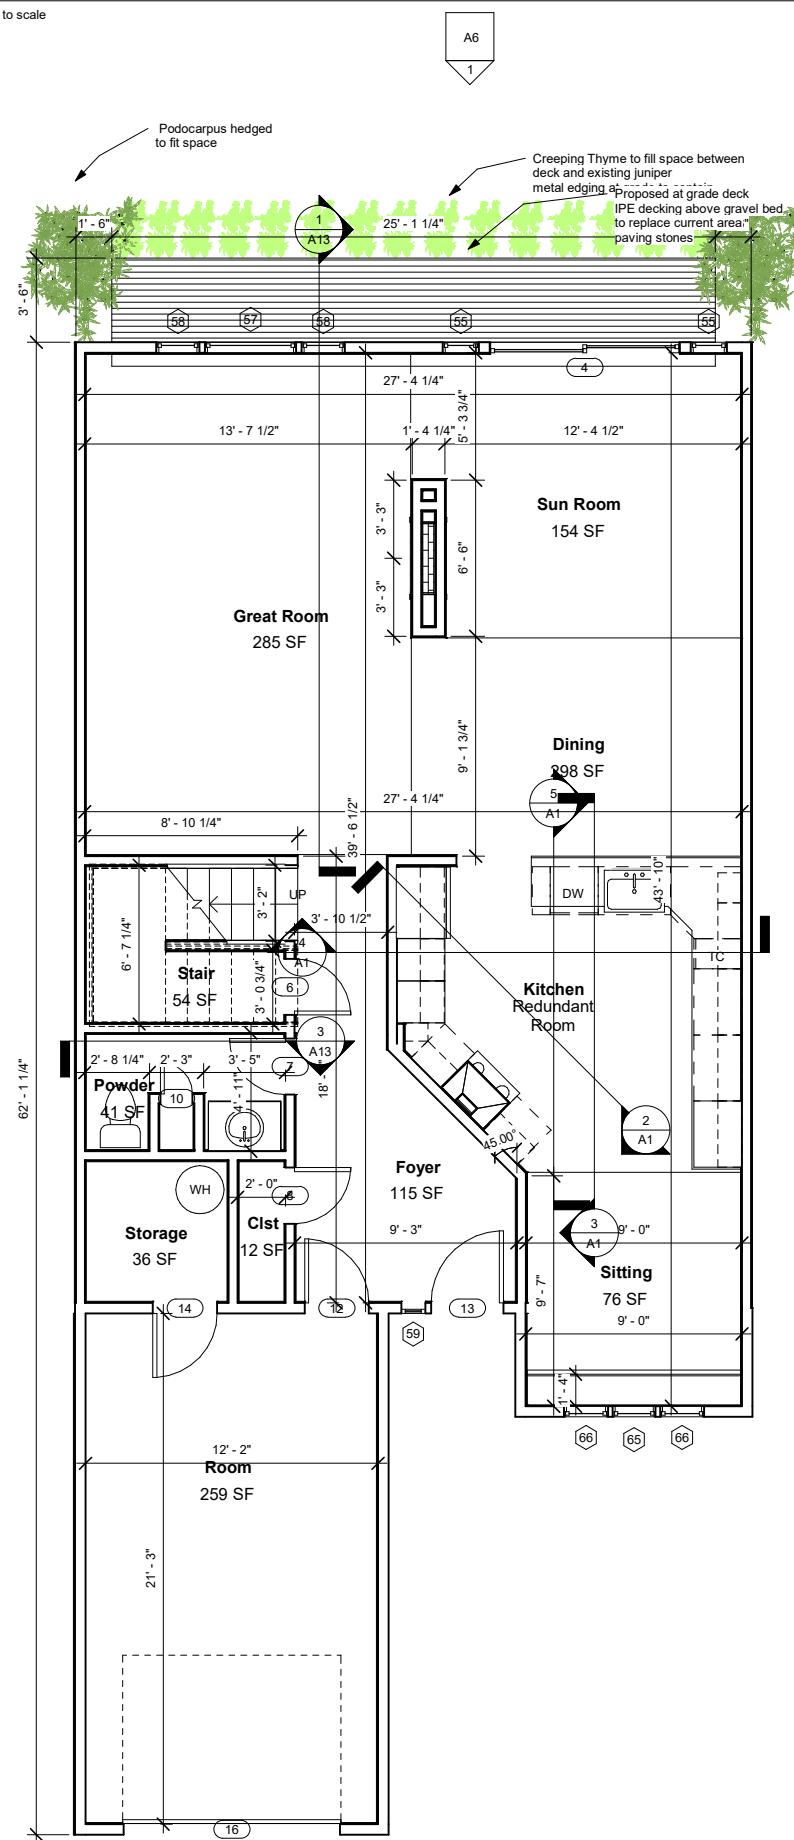

www.cindercreek.net

Consultant Cinder Creek
 Address 43 Wappoo Creek Place
 Phone 768-0784
 Fax 768-0825
 e-mail info@cindercreek.net

No.	Description	Date


**Crowell
 Wappoo Creek Place
 First Floor Plan**

Project number 2197
 Date Issue Date
 Drawn by Cinder Creek Construction
 Checked by

A1

Scale 1/4" = 1'-0"

1/3/19 9:56:51 AM

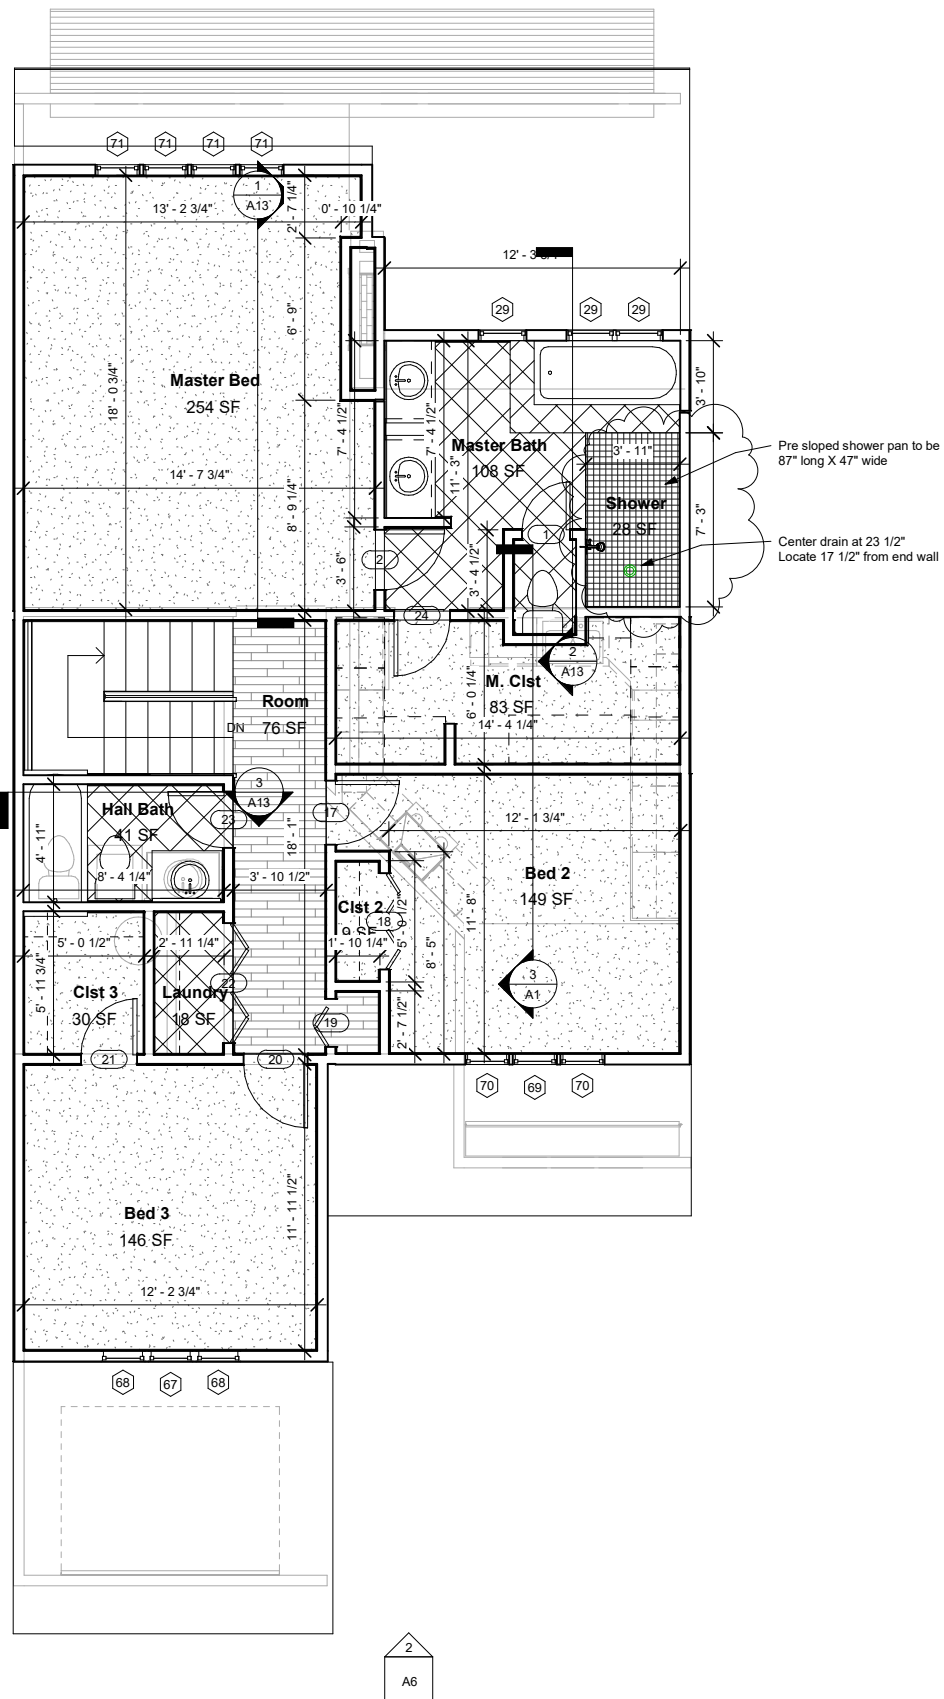

No.	Description	Date
1	Pre sloped shower pan	05/29/2014

**Crowell
 Wappoo Creek Place
 Second Floor Plan**

Project number	2197
Date	Issue Date
Drawn by	Cinder Creek Construction
Checked by	
Scale	1/4" = 1'-0"

A2